




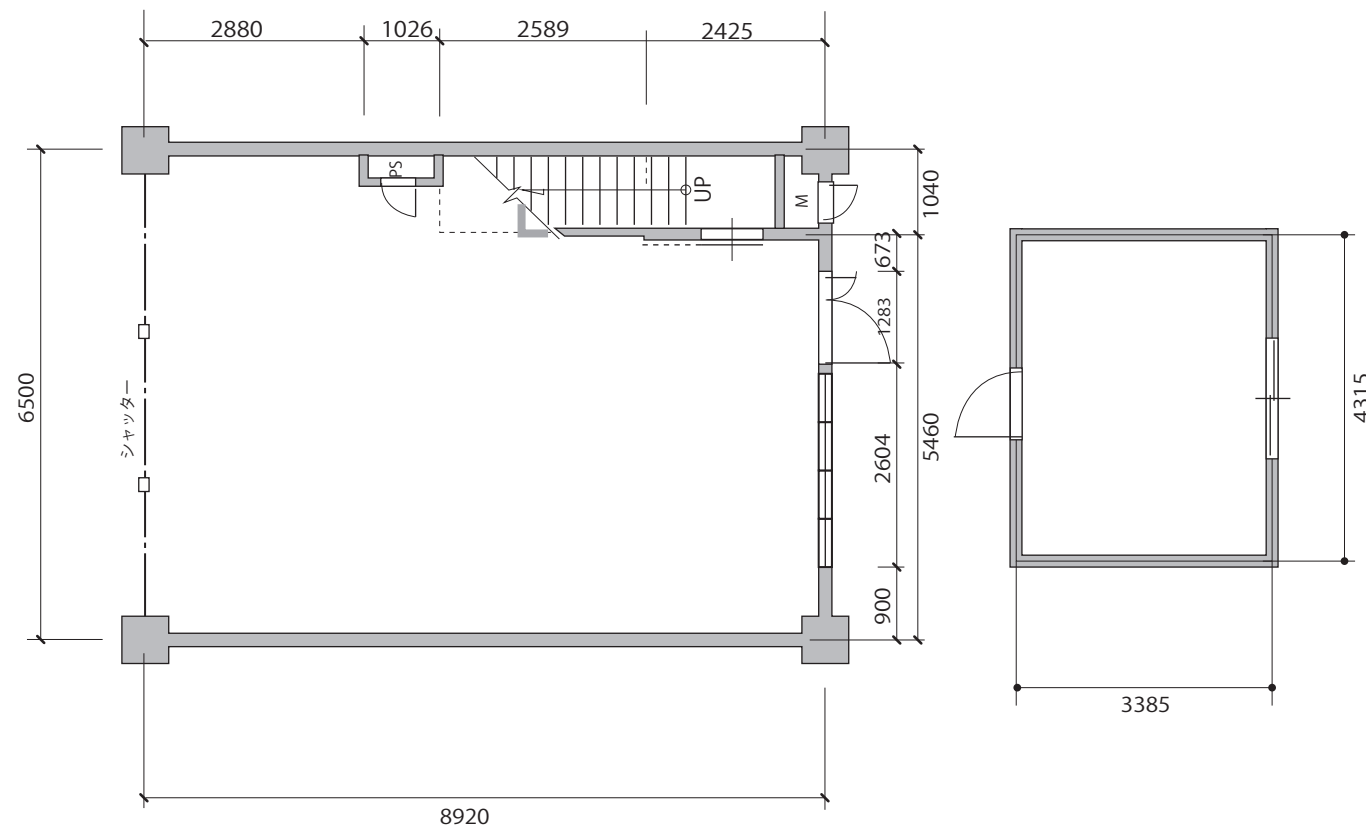

1 階現況平面図 S=1/00

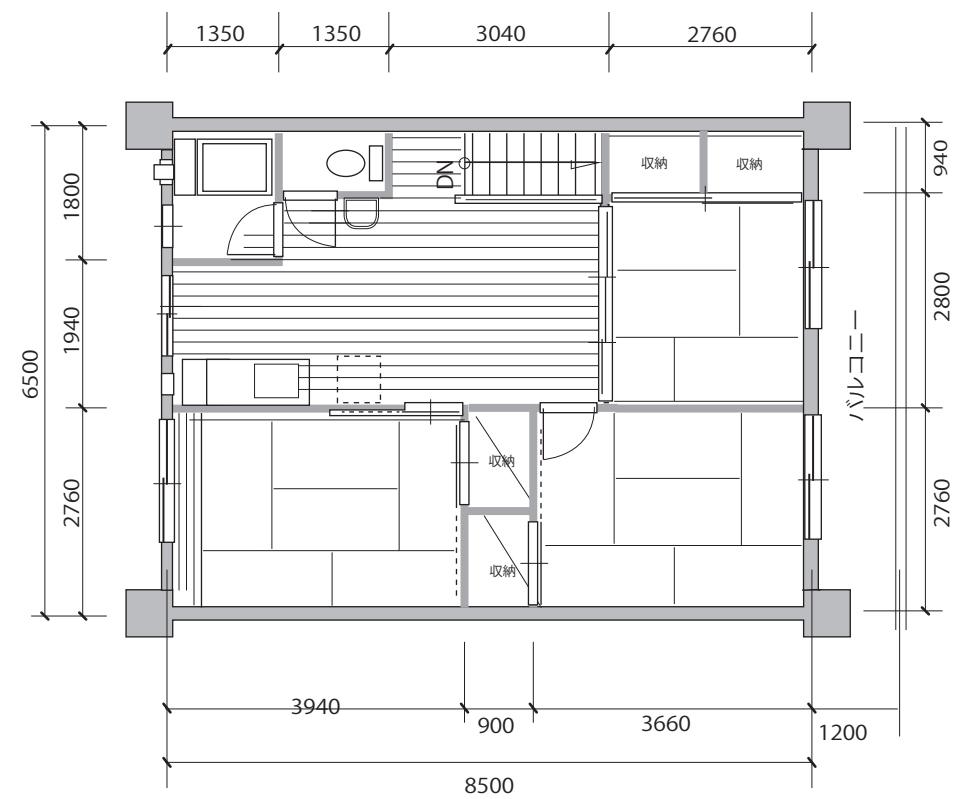

2 階現況平面図 S=1/00

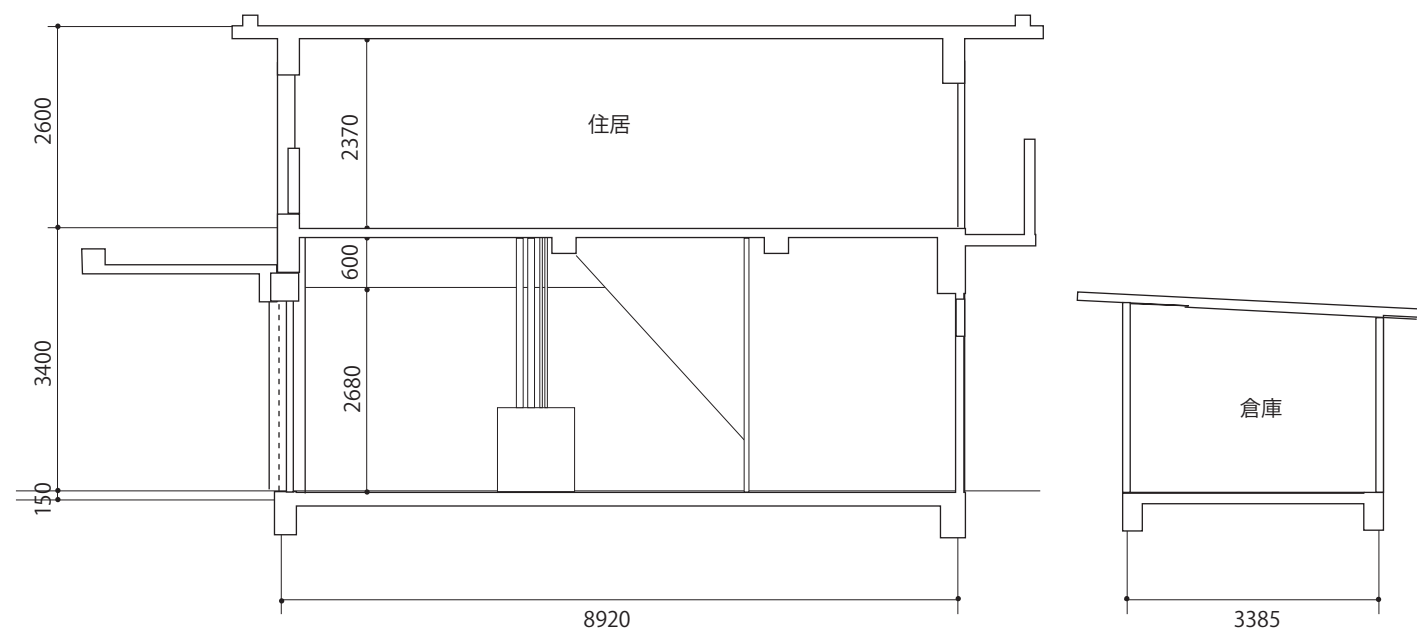

断面図況 S=1/00